

[illegible]

1. All gypsum board sheets are assumed to be purchased as 4'x8' sheets.
2. The 15% waste can be changed for all line items in Cell I5, or it can be changed for each individual line item if needed.
3. All walls and ceilings get 1 coat primer and 2 coats finish paint, Level 4 finish
4. All paints to be low VOC paint

Name: The Solstice Apartments
Date: 3/3/25
Whitestown, IN

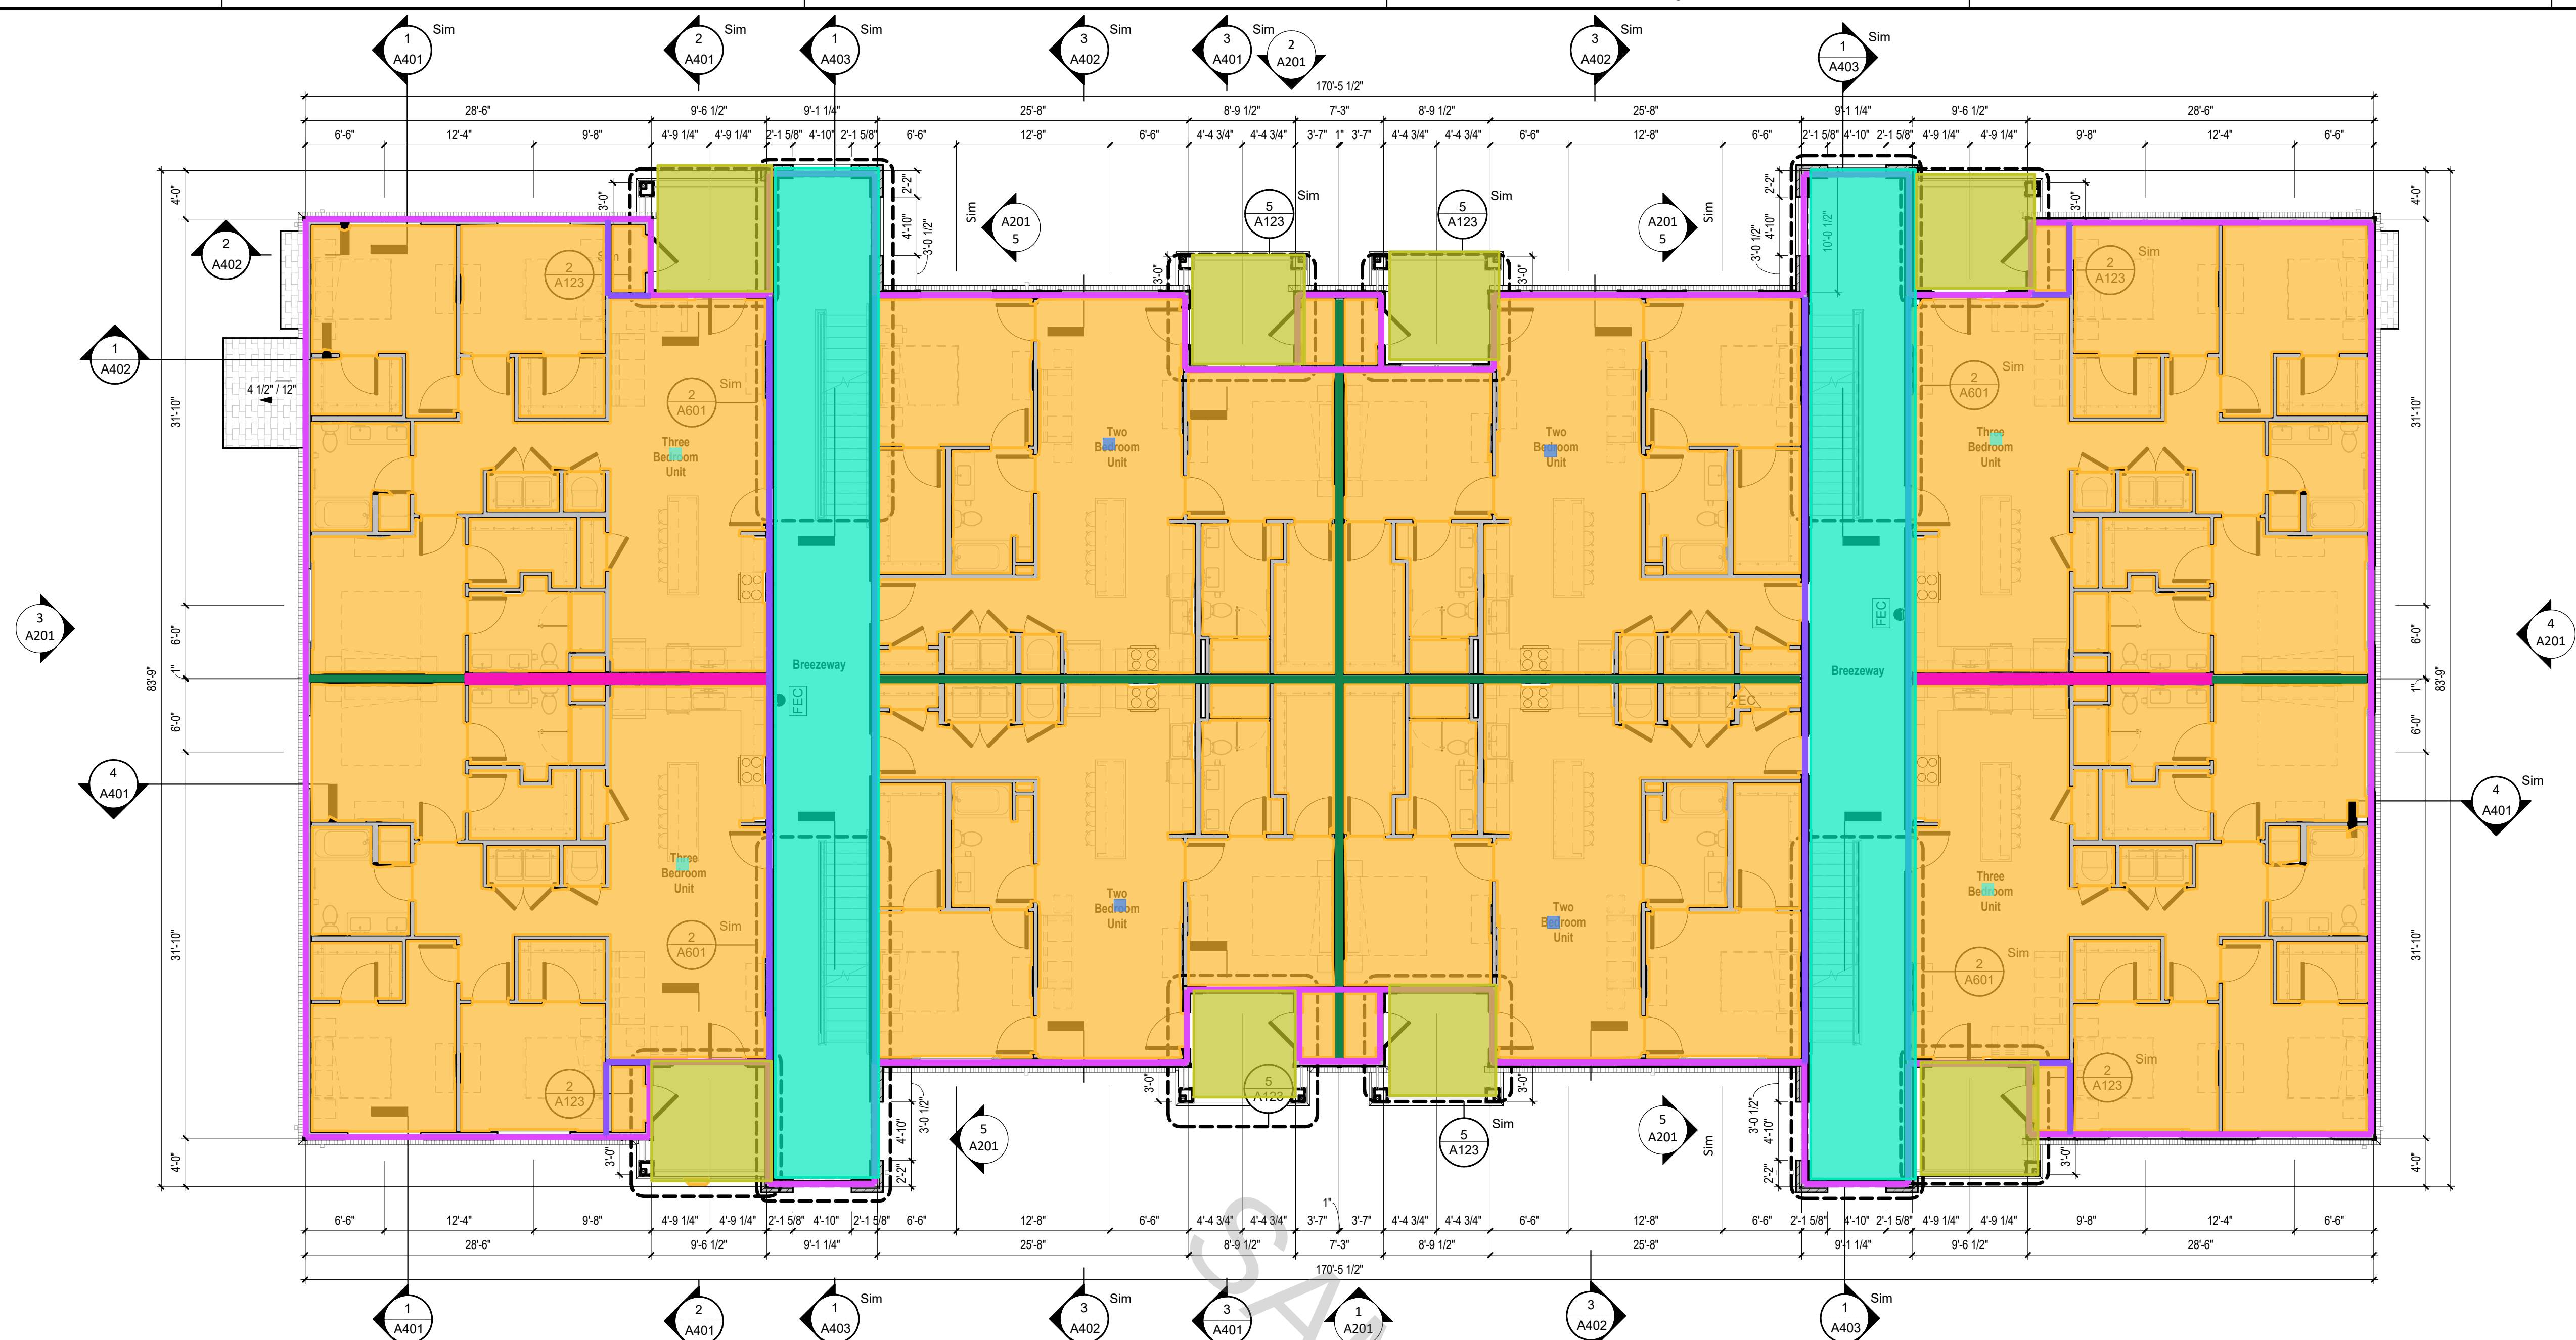

2 2ND FLOOR PLAN - BUILDING TYPE A
A101 1/8" = 1'-0"

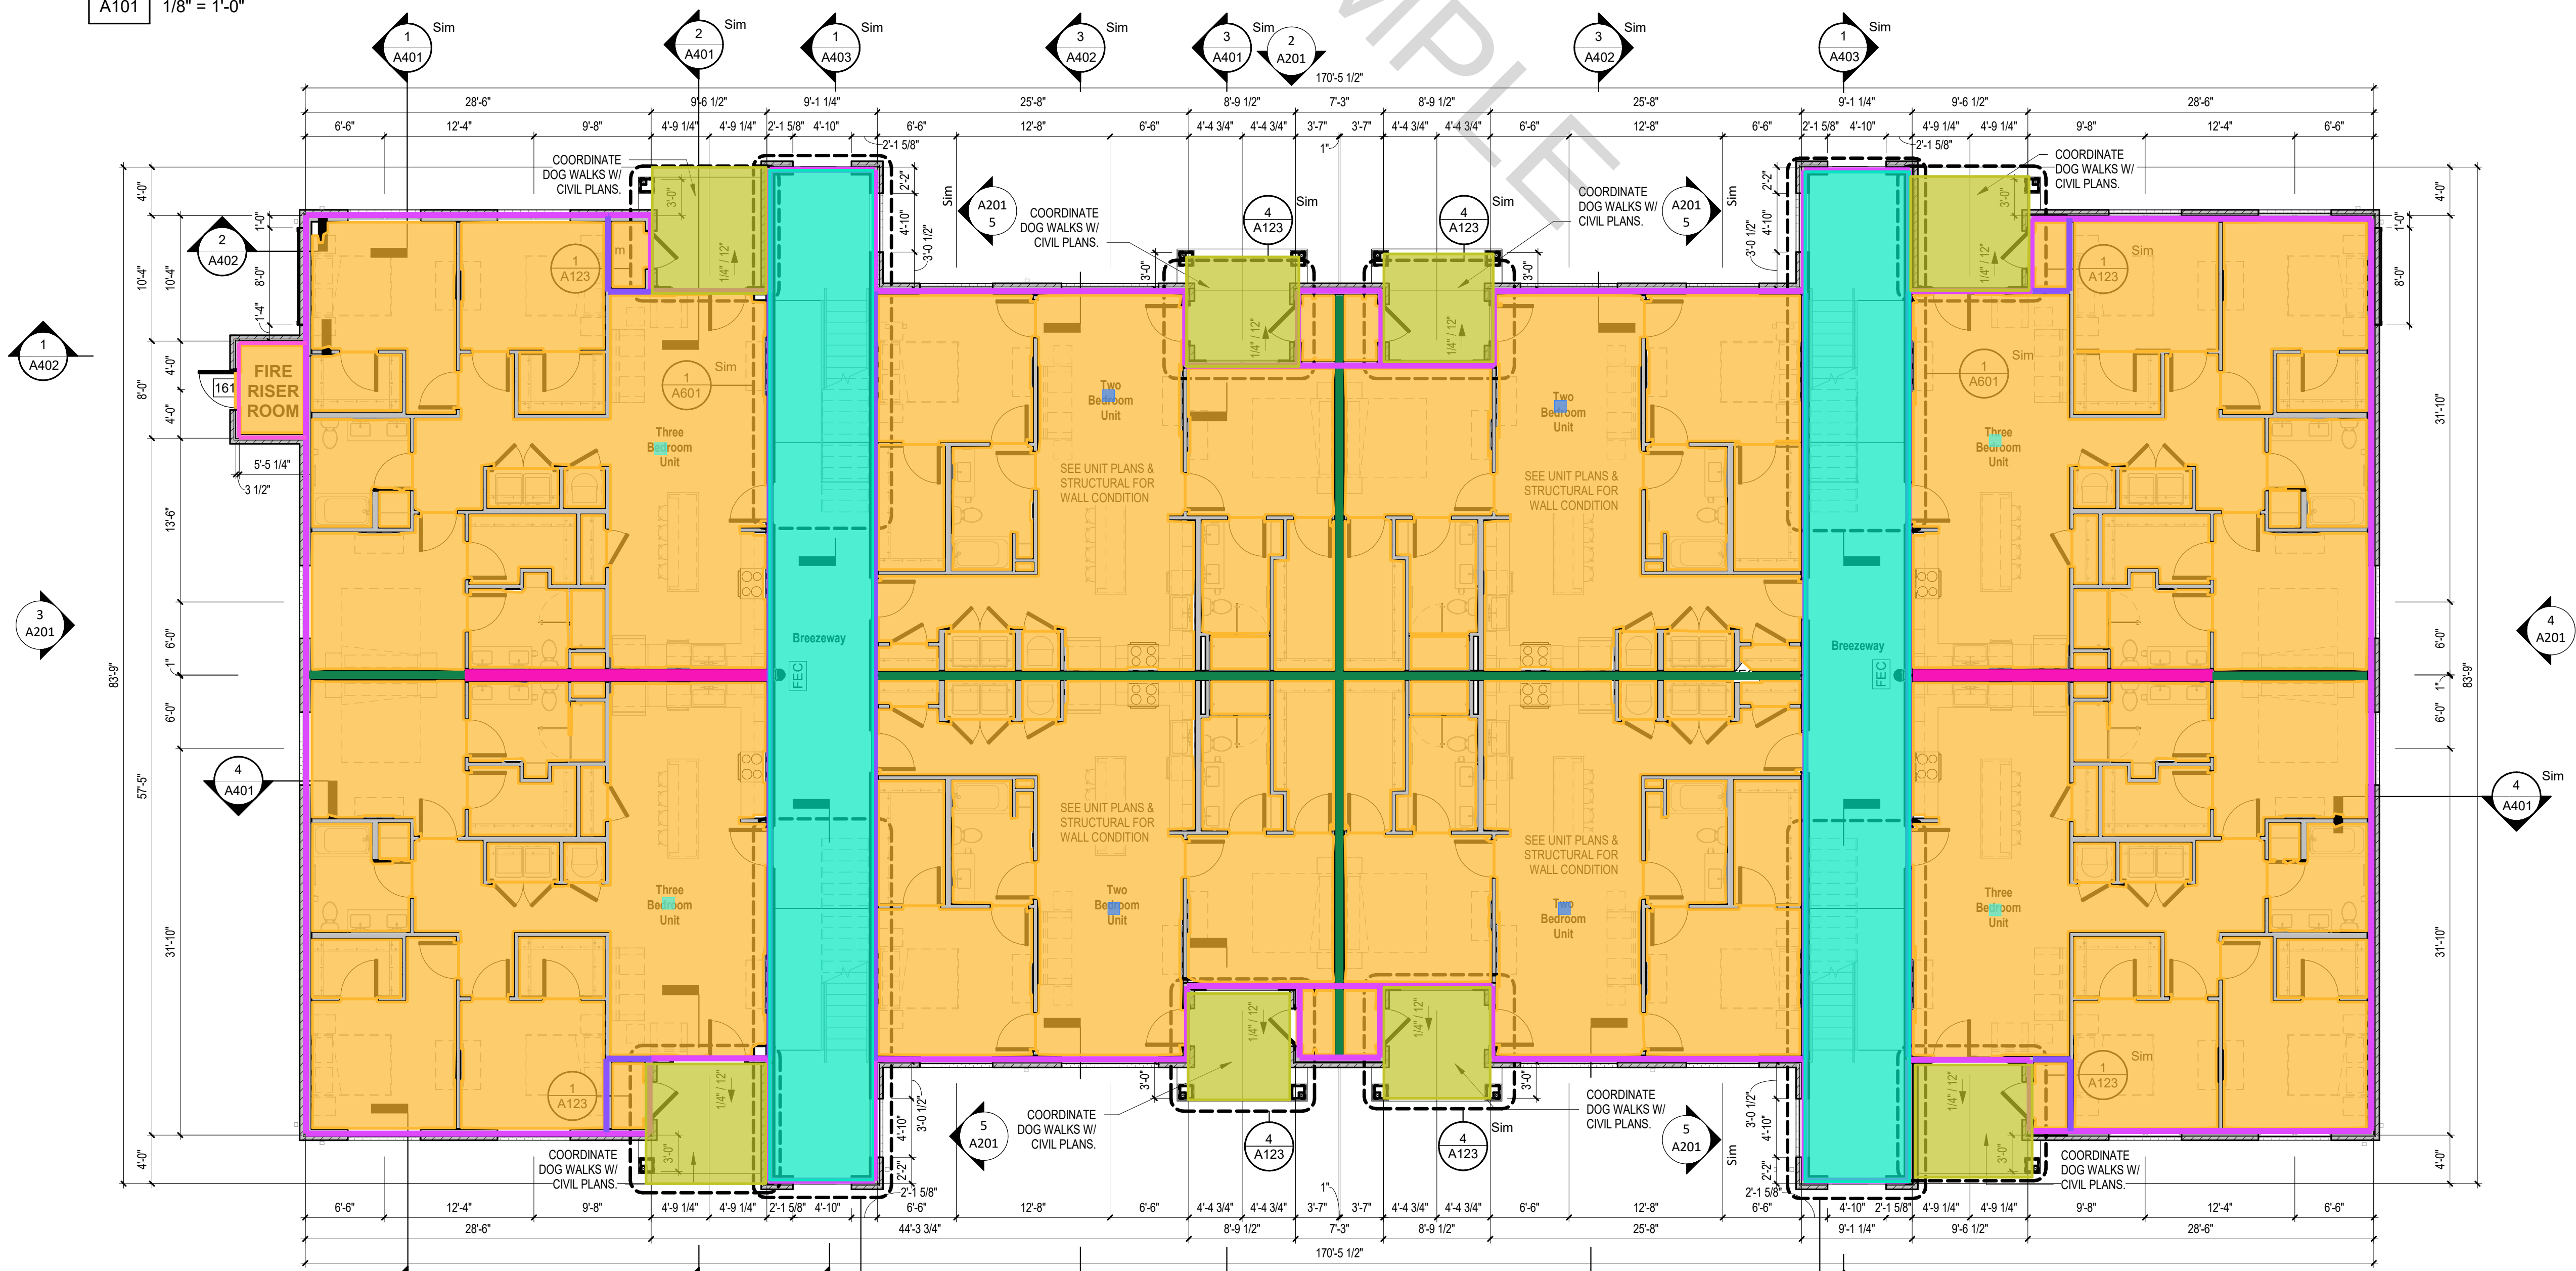

1 1ST FLOOR PLAN - BUILDING TYPE A
A101 1/8" = 1'-0"

-REFER TO A041 FOR ACCESSIBLE UNIT LOCATIONS - ADAPTABLE TYPE B BLOCKING AND MOUNTING HEIGHTS DO NOT APPLY TO 2ND & 3RD FLOORS WHERE ELEVATOR OR ACCESSIBLE STAIR ROUTES ARE NOT REQUIRED.



2330 frankfort avenue
louisville, kentucky 40206
tel.: 502.588.9007
www.studioaarch.com



303 E COURT AVENUE #1552
JEFFERSONVILLE, IN 47130

Consultants

Project Name

The Solstice Apartments

7001 SOUTH INDIANAPOLIS RD
WHITESTOWN, IN 46075

Client

Denton Floyd



509 SPRING STREET
JEFFERSONVILLE, IN 47130

Seal



01/31/2025

Revisions

No.	Description	Date

BUILDING TYPE
A - 1ST AND
2ND FLOOR
PLANS

Project number 24DF06
Date 01/31/2025

A101

Scale As indicated

Architectural floor plan of a fitness center. The plan shows a rectangular room with various equipment areas labeled with callouts like A211, A404, A405, and A510. Dimensions are provided for various sections of the room. An outdoor shower is located on the left side. The plan is oriented with North at the top.

Solstice Equipment Schedule					
#	Item	Model #	Quantity	Power Requirement	
1	TRX Double Bay (fully equipped with accessories)	N/A	1	N/A	
2	PRECOR Flat, Incline, Decline Bench - Vitality Series w/Black Upholstery (VBR 6117)	PRE PWWBR6117B19923EN	2	N/A	
3	TAG 5-75 set 8 Sided Virgin Rubber Dumbbell (15 pairs)	TAG R8DB-5-75 SET	1	N/A	
3	PRECOR 3 Tier, 1S Pair Saddle Tray	PRE PWSVBR6815BKP - Vitality Series (VBR 6815)	1	N/A	
4	PRECOR Vitality Series Smith Machine	PRE PWSVBR6802BKP - Black Pearl (VBR 6802)	1	N/A	
4	TAG FITNESS 10 lb Rubber Olympic Plate	TAG RBR-10	2	N/A	
4	TAG FITNESS 25 lb Rubber Olympic Plate	TAG RBR-25	2	N/A	
4	TAG FITNESS 5 lb Rubber Olympic Plate	TAG RBR-5	2	N/A	
4	TAG FITNESS 45 lb Rubber Olympic Plate	TAG RBR-45	4	N/A	

STUDIO A
2339 frankfort avenue
louisville, kentucky 40206
tel.: 502.589.8007
www.studioaarch.com

VECTOR
DESIGN GROUP
303 E COURT AVENUE #1352
JEFFERSONVILLE, IN 47130

