

| #                         | Type Mark       | Scope                                                                | Qty  | Unit | Material Unit Rate | Material Cost | Labor Unit Rate | Labor Costs  | Totals       | Notes   |
|---------------------------|-----------------|----------------------------------------------------------------------|------|------|--------------------|---------------|-----------------|--------------|--------------|---|
| <b>Electrical Service</b> |                 |                                                                      |      |      |                    |               |                 |              |              |   |
| 1                         | <b>Site</b>     |                                                                      |      |      |                    |               |                 |              |              |   |
| 2                         | PA              | Lithonia #DSX1 LED P6 40K 80CRI T4M NLTAIR2 PIRHN                    | 2    | EA   | \$ 243.80          | \$ 487.60     | \$ 97.70        | \$ 195.40    | \$ 683.00    | Single head parking lot fixture, 165 watts   |
| 3                         | PB              | Lithonia #DSX1 LED P6 40K 80CRI BLC4 NLTAIR2 PIRHN                   | 1    | EA   | \$ 225.80          | \$ 225.80     | \$ 97.70        | \$ 97.70     | \$ 323.50    | Single head parking lot fixture, 165 watts   |
| 4                         | PC              | Lithonia #DSX1 LED P2 40K 80CRI BLC3 NLTAIR2 PIRHN                   | 2    | EA   | \$ 225.80          | \$ 451.60     | \$ 97.70        | \$ 195.40    | \$ 647.00    | Single head parking lot fixture, 68 watts   |
| 5                         | PD              | Lithonia #DSX1 LED P8 40K 80CRI BLC4 NLTAIR2 PIRHN                   | 1    | EA   | \$ 297.80          | \$ 297.80     | \$ 97.70        | \$ 97.70     | \$ 395.50    | Single head parking lot fixture, 215 watts   |
| 6                         |                 | Lithonia #SSA-17'-4C Pole                                            | 6    | EA   | \$ 2,402.00        | \$ 14,412.00  | \$ 165.60       | \$ 993.60    | \$ 15,405.60 |   |
| 7                         |                 | Monument Sign Rough-In                                               | 1    | EA   | \$ 100.00          | \$ 100.00     | \$ 116.00       | \$ 116.00    | \$ 216.00    |   |
| 8                         |                 | 1" Conduit                                                           | 1000 | LF   | \$ 5.70            | \$ 5,700.00   | \$ 15.40        | \$ 15,400.00 | \$ 21,100.00 |   |
| 9                         |                 | 1.25" Conduit                                                        | 100  | LF   | \$ 8.20            | \$ 820.00     | \$ 15.80        | \$ 1,580.00  | \$ 2,400.00  |   |
| 10                        |                 | 3" Conduit                                                           | 500  | LF   | \$ 22.90           | \$ 11,450.00  | \$ 17.50        | \$ 8,750.00  | \$ 20,200.00 |   |
| 11                        |                 | 4" Conduit                                                           | 250  | LF   | \$ 31.80           | \$ 7,950.00   | \$ 18.60        | \$ 4,650.00  | \$ 12,600.00 |   |
| 12                        |                 | #8 Wire                                                              | 1000 | LF   | \$ 0.80            | \$ 800.00     | \$ 0.42         | \$ 419.00    | \$ 1,219.00  |   |
| 13                        |                 | #3 Wire                                                              | 400  | LF   | \$ 5.63            | \$ 2,252.00   | \$ 0.79         | \$ 316.80    | \$ 2,568.80  |   |
| 14                        |                 | 350 kcmil Wire                                                       | 400  | LF   | \$ 10.00           | \$ 4,000.00   | \$ 1.12         | \$ 448.00    | \$ 4,448.00  |   |
| 15                        |                 | 500 kcmil Wire                                                       | 1250 | LF   | \$ 14.00           | \$ 17,500.00  | \$ 1.21         | \$ 1,512.50  | \$ 19,012.50 |   |
| 16                        |                 | 100 Amp Meter House                                                  | 1    | EA   | \$ 1,650.00        | \$ 1,650.00   | \$ 69.90        | \$ 69.90     | \$ 1,719.90  |   |
| 17                        |                 | 400 Amp Current Transformer                                          | 2    | EA   | \$ 3,560.00        | \$ 7,120.00   | \$ 93.20        | \$ 186.40    | \$ 7,306.40  |   |
| 18                        |                 | 600 Amp Current Transformer                                          | 1    | EA   | \$ 7,150.00        | \$ 7,150.00   | \$ 186.00       | \$ 186.00    | \$ 7,336.00  |   |
| 19                        |                 | N-Light / Eclipse System                                             | 1    | EA   | \$ 2,500.00        | \$ 2,500.00   | \$ 1,250.00     | \$ 1,250.00  | \$ 3,750.00  |   |
| 20                        |                 | Meter                                                                | 3    | EA   | \$ 1,220.00        | \$ 3,660.00   | \$ 28.00        | \$ 84.00     | \$ 3,744.00  |   |
| 21                        |                 |                                                                      |      |      |                    | \$ -          |                 | \$ -         | \$ -         |   |
| 22                        |                 | Current Transformer Enclosure                                        | 3    | EA   | \$ 1,254.60        | \$ 3,763.80   | \$ 69.90        | \$ 209.70    | \$ 3,973.50  | Siemens TALON® LG153232CTA1 Current Transformer Enclosure<br><a href="https://eecoonline.com/shop/SICLG153232CTA1">https://eecoonline.com/shop/SICLG153232CTA1</a> |
| 23                        |                 |                                                                      |      |      |                    | \$ -          |                 | \$ -         | \$ -         |   |
| 24                        |                 |                                                                      |      |      |                    | \$ -          |                 | \$ -         | \$ -         |   |
| 25                        |                 |                                                                      |      |      |                    | \$ -          |                 | \$ -         | \$ -         |   |
| 26                        | <b>Building</b> |                                                                      |      |      |                    |               |                 |              |              |   |
| 27                        | AA              | TCP #DTF2UZD3841K                                                    | 12   | EA   | \$ 59.99           | \$ 719.88     | \$ 64.80        | \$ 777.60    | \$ 1,497.48  | Recessed LED 2x2 flat panel, 38 watts, 0-10 volt dimming   |
| 28                        | BB              | Lithonia #CLX L96 10000LM SEF LENS MVOLT GZ10 40K 80CRI NLTAIR2 APD1 | 28   | EA   | \$ 459.98          | \$ 12,879.44  | \$ 56.40        | \$ 1,579.20  | \$ 14,458.64 | 8" LED strip, surface mount, 63 watt, 120V   |
| 29                        | CC              | Gotham #EVOSH 40/10 MVOLT EZ1                                        | 2    | EA   | \$ 247.91          | \$ 495.82     | \$ 56.40        | \$ 112.80    | \$ 608.62    | 4" LED shower wet location downlight, 120V 9.4W   |
| 30                        | DD              | Liteline #RA35-12F-30K-90BK W/ P-352C                                | 3    | EA   | \$ 34.45           | \$ 103.35     | \$ 56.40        | \$ 169.20    | \$ 272.55    | 3.5" Round recessed fixture, LED, 120V, 12W   |
| 31                        | EM              | Lithonia #ELM2L LED COLOR SDRT                                       | 11   | EA   | \$ 56.96           | \$ 626.56     | \$ 79.40        | \$ 873.40    | \$ 1,499.96  | Emergency light unit w/ batter backup   |
| 32                        | ER              | Lithonia # ELMR LP220L FINISH T                                      | 7    | EA   | \$ 92.15           | \$ 645.05     | \$ 79.40        | \$ 555.80    | \$ 1,200.85  | Remote heads powered by emergency light EY   |
| 33                        | EX              | Lithonia # LQM S COLOR 3 G 120/277 EL N SD                           | 2    | EA   | \$ 80.00           | \$ 160.00     | \$ 79.40        | \$ 158.80    | \$ 318.80    | LED red Exit Sign, battery backup   |
| 34                        | EY              | Lithonia # LHQM LED G HO SD 120/277                                  | 7    | EA   | \$ 210.27          | \$ 1,471.89   | \$ 79.40        | \$ 555.80    | \$ 2,027.69  | LED red combo exit sign em/unit, battery backup   |
| 35                        | FF              | Light fixture TBD                                                    | 6    | EA   | \$ 500.00          | \$ 3,000.00   | \$ 56.40        | \$ 338.40    | \$ 3,338.40  | LED linear, hung from unistrut 9' AFF, 50W   |
| 36                        | GA              | Lithonia # IVO4S D 20L 40K 90CRI MD MIN1 MVOLT NCH WL                | 8    | EA   | \$ 177.75          | \$ 1,422.00   | \$ 56.40        | \$ 451.20    | \$ 1,873.20  | 4" LED downlight, 22.4W   |
| 37                        | GG              | Lithonia # LDN6 ALO2 SWW1 L06 AR LSS UGZ MVOLT FINISH NLTAIR2        | 14   | EA   | \$ 119.99          | \$ 1,679.86   | \$ 56.40        | \$ 789.60    | \$ 2,469.46  | 6" LED downlight, 25 W   |
| 38                        | HH              | Light fixture TBD                                                    | 3    | EA   | \$ 500.00          | \$ 1,500.00   | \$ 16.30        | \$ 48.90     | \$ 1,548.90  | Decorative wall mounted LED fixture, 10W   |
| 39                        | JJ              | WAC Lighting #Reflection WS-59623-AL                                 | 4    | EA   | \$ 250.00          | \$ 1,000.00   | \$ 16.30        | \$ 65.20     | \$ 1,065.20  | Reflection decorative 23" wall mounted LED, 16W   |
| 40                        | SA              | Hydrel #Lowell 2/9LED38 40K 120 FL CN4 Finish                        | 16   | EA   | \$ 74.99           | \$ 1,199.84   | \$ 25.40        | \$ 406.40    | \$ 1,606.24  | Decorative ext wall mounted LED sconce, 12W   |
| 41                        | TA              | Axis Lighting #WBRVLED 400LM/FT 80 CRI 40K S Length Finish 12C       | 4    | EA   | \$ 266.99          | \$ 1,067.96   | \$ 56.40        | \$ 225.60    | \$ 1,293.56  | Wet beam 4 linear LED, 5W/LF   |
| 42                        |                 | Ceiling fan                                                          | 2    | EA   | \$ 4,445.00        | \$ 8,890.00   | \$ 1,250.00     | \$ 2,500.00  | \$ 11,390.00 |   |
| 43                        |                 | Ceiling fan controller                                               | 1    | EA   | \$ 3,190.00        | \$ 3,190.00   | \$ 500.00       | \$ 500.00    | \$ 3,690.00  |   |
| 44                        |                 | Dimmer switch                                                        | 5    | EA   | \$ 20.10           | \$ 100.50     | \$ 43.40        | \$ 217.00    | \$ 317.50    |   |
| 45                        |                 | Occupancy sensor, ceiling mounted                                    | 28   | EA   | \$ 129.58          | \$ 3,628.24   | \$ 43.40        | \$ 1,215.20  | \$ 4,843.44  |   |
| 46                        |                 | Switch, Single Pole                                                  | 2    | EA   | \$ 7.81            | \$ 15.62      | \$ 9.32         | \$ 18.64     | \$ 34.26     |   |
| 47                        |                 | Switch, 3 way                                                        | 4    | EA   | \$ 11.80           | \$ 47.20      | \$ 11.60        | \$ 46.40     | \$ 93.60     |   |
| 48                        |                 | Switch w/ Occupancy Sensor                                           | 8    | EA   | \$ 47.70           | \$ 381.60     | \$ 43.40        | \$ 347.20    | \$ 728.80    |   |
| 49                        |                 | Dimmer Switch w/ Occupancy Sensor                                    | 2    | EA   | \$ 23.10           | \$ 46.20      | \$ 43.40        | \$ 86.80     | \$ 133.00    |   |
| 50                        |                 | Light timer                                                          | 4    | EA   | \$ 525.00          | \$ 2,100.00   | \$ 349.00       | \$ 1,396.00  | \$ 3,496.00  |   |
| 51                        |                 |                                                                      |      |      |                    | \$ -          |                 | \$ -         | \$ -         |   |
| 52                        |                 | Receptacle, duplex                                                   | 36   | EA   | \$ 10.20           | \$ 367.20     | \$ 9.32         | \$ 335.52    | \$ 702.72    |   |
| 53                        |                 | Receptacle, GFCI                                                     | 12   | EA   | \$ 44.50           | \$ 534.00     | \$ 9.32         | \$ 111.84    | \$ 645.84    |   |
| 54                        |                 | Receptacle, 1 phase or 3 phase special                               | 4    | EA   | \$ 10.20           | \$ 40.80      | \$ 9.32         | \$ 37.28     | \$ 78.08     |   |
| 55                        |                 | Receptacle, floor outlet                                             | 22   | EA   | \$ 184.00          | \$ 4,048.00   | \$ 46.60        | \$ 1,025.20  | \$ 5,073.20  |   |
| 56                        |                 | Receptacle, Quad                                                     | 10   | EA   | \$ 25.50           | \$ 255.00     | \$ 16.40        | \$ 164.00    | \$ 419.00    |   |
| 57                        |                 | Receptacle, Data                                                     | 17   | EA   | \$ 10.20           | \$ 173.40     | \$ 9.32         | \$ 158.44    | \$ 331.84    |   |
| 58                        |                 | Receptacle, Rooftop GFCI                                             | 6    | EA   | \$ 44.50           | \$ 267.00     | \$ 9.32         | \$ 55.92     | \$ 322.92    |   |
| 59                        |                 | Receptacle, exterior sign outlet                                     | 1    | EA   | \$ 44.50           | \$ 44.50      | \$ 9.32         | \$ 9.32      | \$ 53.82     |   |



Estimate by: Eric Teninty  
765-586-3597  
eric@priorityestimating.com

| #   | Type Mark         | Scope                                                        | Qty   | Unit | Material Unit Rate | Material Cost | Labor Unit Rate | Labor Costs  | Totals        | Notes   |
|-----|-------------------|--------------------------------------------------------------|-------|------|--------------------|---------------|-----------------|--------------|---------------|---|
| 60  |                   | Exhaust fan                                                  | 3     | EA   | \$ 146.00          | \$ 438.00     | \$ 46.40        | \$ 139.20    | \$ 577.20     |   |
| 61  |                   | Smoke detector                                               | 5     | EA   | \$ 96.40           | \$ 482.00     | \$ 42.00        | \$ 210.00    | \$ 692.00     |   |
| 62  |                   | Switch, single pole                                          | 7     | EA   | \$ 7.81            | \$ 54.67      | \$ 9.32         | \$ 65.24     | \$ 119.91     |   |
| 63  |                   | 1/2" EMT Conduit                                             | 11000 | LF   | \$ 0.39            | \$ 4,323.00   | \$ 1.51         | \$ 16,610.00 | \$ 20,933.00  |   |
| 64  |                   | 1/2" EMT Couplings/Fittings                                  | 1100  | EA   | \$ 0.30            | \$ 330.00     | \$ 2.33         | \$ 2,563.00  | \$ 2,893.00   |   |
| 65  |                   | 3/4" EMT Conduit                                             | 3000  | LF   | \$ 0.74            | \$ 2,229.00   | \$ 1.75         | \$ 5,250.00  | \$ 7,479.00   |   |
| 66  |                   | 3/4" EMT Couplings/Fittings                                  | 300   | EA   | \$ 0.49            | \$ 147.00     | \$ 2.80         | \$ 840.00    | \$ 987.00     |   |
| 67  |                   | #12 Wire (Type THWN)                                         | 5000  | LF   | \$ 0.25            | \$ 1,250.00   | \$ 0.33         | \$ 1,630.00  | \$ 2,880.00   |   |
| 68  |                   | #10 Wire (Type THWN)                                         | 6000  | LF   | \$ 0.35            | \$ 2,106.00   | \$ 0.37         | \$ 2,238.00  | \$ 4,344.00   |   |
| 69  |                   | #10 Wire (Type XHHW)                                         | 3000  | LF   | \$ 0.21            | \$ 627.00     | \$ 0.37         | \$ 1,119.00  | \$ 1,746.00   |   |
| 70  |                   |                                                              |       |      |                    | \$ -          |                 | \$ -         | \$ -          |   |
| 71  |                   | 100A panelboard, 30-circuit                                  | 1     | EA   | \$ 297.00          | \$ 297.00     | \$ 32.60        | \$ 32.60     | \$ 329.60     | All panelboards are 208/120 V, 3 Phase, 4 Wire, 65KAIC, Surface mounted   |
| 72  |                   | 200A panelboard, 42-circuit                                  | 1     | EA   | \$ 885.00          | \$ 885.00     | \$ 69.90        | \$ 69.90     | \$ 954.90     |   |
| 73  |                   | 400A panelboard, 42-circuit                                  | 2     | EA   | \$ 2,250.00        | \$ 4,500.00   | \$ 100.00       | \$ 200.00    | \$ 4,700.00   |   |
| 74  |                   | 600A panelboard, 84-circuit                                  | 1     | EA   | \$ 2,625.00        | \$ 2,625.00   | \$ 120.00       | \$ 120.00    | \$ 2,745.00   |   |
| 75  |                   |                                                              |       |      |                    | \$ -          |                 | \$ -         | \$ -          |   |
| 76  |                   | 20A/1P Bolt-On Breaker                                       | 109   | EA   | \$ 44.70           | \$ 4,872.30   | \$ 6.99         | \$ 761.91    | \$ 5,634.21   |   |
| 77  |                   | 20A/2P Bolt-On Breaker                                       | 2     | EA   | \$ 100.35          | \$ 200.70     | \$ 9.32         | \$ 18.64     | \$ 219.34     |   |
| 78  |                   | 20A/3P Bolt-On Breaker                                       | 3     | EA   | \$ 328.50          | \$ 985.50     | \$ 11.60        | \$ 34.80     | \$ 1,020.30   |   |
| 79  |                   | 30A/1P Bolt-On Breaker                                       | 2     | EA   | \$ 44.70           | \$ 89.40      | \$ 6.99         | \$ 13.98     | \$ 103.38     |   |
| 80  |                   | 30A/2P Bolt-On Breaker                                       | 4     | EA   | \$ 100.35          | \$ 401.40     | \$ 9.32         | \$ 37.28     | \$ 438.68     |   |
| 81  |                   | 30A/3P Bolt-On Breaker                                       | 2     | EA   | \$ 328.50          | \$ 657.00     | \$ 11.60        | \$ 23.20     | \$ 680.20     |   |
| 82  |                   | 45A/3P Bolt-On Breaker                                       | 3     | EA   | \$ 328.50          | \$ 985.50     | \$ 11.60        | \$ 34.80     | \$ 1,020.30   |   |
| 83  |                   | 50A/3P Bolt-On Breaker                                       | 1     | EA   | \$ 328.50          | \$ 328.50     | \$ 11.60        | \$ 11.60     | \$ 340.10     |   |
| 84  |                   | 60A/3P Bolt-On Breaker                                       | 2     | EA   | \$ 328.50          | \$ 657.00     | \$ 11.60        | \$ 23.20     | \$ 680.20     |   |
| 85  |                   | 80A/3P Bolt-On Breaker                                       | 1     | EA   | \$ 415.50          | \$ 415.50     | \$ 11.60        | \$ 11.60     | \$ 427.10     |   |
| 86  |                   | 100A/3P Bolt-On Breaker                                      | 1     | EA   | \$ 471.00          | \$ 471.00     | \$ 11.60        | \$ 11.60     | \$ 482.60     |   |
| 87  |                   | 200A/3P Bolt-On Breaker                                      | 1     | EA   | \$ 706.50          | \$ 706.50     | \$ 11.60        | \$ 11.60     | \$ 718.10     |   |
| 88  |                   |                                                              |       |      |                    | \$ -          |                 | \$ -         | \$ -          |   |
| 89  |                   | Safety Switch, Heavy Duty, 3P 30A, 240 V                     | 2     | EA   | \$ 261.00          | \$ 522.00     | \$ 23.30        | \$ 46.60     | \$ 568.60     |   |
| 90  |                   | Safety Switch, Heavy Duty, 3P 60A, 240 V                     | 3     | EA   | \$ 455.00          | \$ 1,365.00   | \$ 32.60        | \$ 97.80     | \$ 1,462.80   |   |
| 91  |                   | Safety Switch, Heavy Duty, 3P 100A, 240 V                    | 2     | EA   | \$ 732.00          | \$ 1,464.00   | \$ 46.60        | \$ 93.20     | \$ 1,557.20   |   |
| 92  |                   |                                                              |       |      |                    | \$ -          |                 | \$ -         | \$ -          |   |
| 93  |                   | Handy Boxes                                                  | 108   | EA   | \$ 5.00            | \$ 540.00     | \$ 8.00         | \$ 864.00    | \$ 1,404.00   |   |
| 94  |                   | Switch Cover Plates                                          | 21    | EA   | \$ 4.17            | \$ 87.57      | \$ 1.40         | \$ 29.40     | \$ 116.97     |   |
| 95  |                   | Power Cover Plates                                           | 87    | EA   | \$ 2.80            | \$ 243.60     | \$ 1.40         | \$ 121.80    | \$ 365.40     |   |
| 96  |                   |                                                              |       |      |                    | \$ -          |                 | \$ -         | \$ -          |   |
| 97  |                   | Excel TA-SB ThinAir Stainless Steel ADA Compliant Hand Dryer | 3     | EA   | \$ 710.00          | \$ 2,130.00   | \$ 63.00        | \$ 189.00    | \$ 2,319.00   | <a href="https://www.uline.com/BL_2586/ThinAir-Hand-Dryers?pricode=WB8539&amp;AdKeyword=thin%20air%20excel%20dryer&amp;AdMatchtype=p&amp;gad_source=1&amp;gclid=CjwKCAjw471_BhBTEiwAalfpIDxIJz1vliJiMZ0Yf6zkw5wp7_iDwpMmByclWfnt_St5aMcA6GTrBoCEWcQAvD_BwE">https://www.uline.com/BL_2586/ThinAir-Hand-Dryers?pricode=WB8539&amp;AdKeyword=thin%20air%20excel%20dryer&amp;AdMatchtype=p&amp;gad_source=1&amp;gclid=CjwKCAjw471_BhBTEiwAalfpIDxIJz1vliJiMZ0Yf6zkw5wp7_iDwpMmByclWfnt_St5aMcA6GTrBoCEWcQAvD_BwE</a> |
| 98  |                   |                                                              |       |      |                    | \$ -          |                 | \$ -         | \$ -          |   |
| 99  |                   |                                                              |       |      |                    | \$ -          |                 | \$ -         | \$ -          |   |
| 100 | Building Rough-In |                                                              |       |      |                    |               |                 |              |               |   |
| 101 |                   | Hand Dryer                                                   | 3     | EA   | \$ 86.10           | \$ 258.30     | \$ 93.20        | \$ 279.60    | \$ 537.90     |   |
| 102 |                   | Water Heater                                                 | 1     | EA   | \$ 86.10           | \$ 86.10      | \$ 93.20        | \$ 93.20     | \$ 179.30     |   |
| 103 |                   | Furnace                                                      | 1     | EA   | \$ 83.60           | \$ 83.60      | \$ 116.00       | \$ 116.00    | \$ 199.60     |   |
| 104 |                   | Rooftop equipment                                            | 6     | EA   | \$ 49.20           | \$ 295.20     | \$ 69.90        | \$ 419.40    | \$ 714.60     |   |
| 105 |                   | Overhead Door                                                | 3     | EA   | \$ 492.00          | \$ 1,476.00   | \$ 373.00       | \$ 1,119.00  | \$ 2,595.00   |   |
| 106 |                   |                                                              |       |      |                    | \$ -          |                 | \$ -         | \$ -          |   |
| 107 |                   | Subtotal                                                     |       |      |                    | \$ 184,006.85 |                 | \$ 87,640.91 | \$ 271,647.76 |   |
|     |                   | Totals                                                       |       |      |                    | \$ 184,006.85 |                 | \$ 87,640.91 | \$ 271,647.76 |   |

|                           |  |               |
|---------------------------|--|---------------|
| Subcontractor Markup      |  |               |
| Material Sales Tax        |  | \$ -          |
| Overall Construction Cost |  | \$ 271,647.76 |
| Contingency               |  | \$ -          |
| Profit                    |  | \$ -          |
| Total Project Cost        |  | \$ 271,647.76 |

|                   |          |
|-------------------|----------|
| Building Square F | 12000    |
| \$/SF             | \$ 22.64 |

Name: Anytime Fitness  
Date: 6/23/2025  
Zip Code: 46356

- 12.0 EA   
28.0 EA   
2.0 EA   
3.0 EA   
5.0 EA   
11.0 EA   
7.0 EA   
2.0 EA   
7.0 EA   
6.0 EA   
8.0 EA   
14.0 EA   
3.0 EA   
4.0 EA   
28.0 EA   
2.0 EA   
2.0 EA   
4.0 EA   
4.0 EA   
4.0 EA   
8.0 EA 


1. FIXTURE TO BE CONTROLLED VIA TIMER H. VERIFY MOUNTING HEIGHT WITH ARCHITECTURAL ELEVATIONS.
2. VERIFY EXACT LOCATION OF SWITCHES WITH OWNER.
3. LIGHTING IS INTENDED TO BE ON 24/7. FIXTURE TO BE CONTROLLED BY OCCUPANCY SENSING AND DIM DOWN TO 50% WHEN NO MOTION IS DETECTED. CONTROL THROUGH ACITY N-LIGHT AIR LIGHTING CONTROL SYSTEM OR EQUAL.
4. LIGHTING IN THIS SPACE IS FOR TEMPORARY PURPOSES. FINAL LIGHTING LAYOUT SHALL BE BY TENANT BUILDOUT DRAWINGS, BY OTHERS, PROVIDE ADDITIONAL TEMPORARY LIGHTING IF REQUIRED BY OWNER.
5. BUILDING SIGN - VERIFY LOCATION PRIOR TO ROUGH-IN. SIGN TO BE CONTROLLED VIA INDIVIDUAL TENANT TIMER.
6. FIXTURE TO BE RUN VERTICALLY RECESSED INTO ANGLED CONCRETE CEIL. SEE ARCHITECTURAL SECTIONS FOR DETAILS. CONTROL VIA DIMMER.
7. FURNISH AND INSTALL CEILING FAN AND CONTROLLER - MACROAIR FANS - FAVO - 5.3 AMPs, 120V FINISH AS SELECTED BY ARCHITECT/OWNER. VERIFY LOCATION, MOUNTING HEIGHT AND ELECTRICAL REQUIREMENTS PRIOR TO INSTALLATION. COORDINATE WITH LIGHTING AND MECHANICAL EQUIPMENT. VERIFY ALL CLEARANCE REQUIREMENTS FROM WALL, LIGHTING, HVAC, ETC. PRIOR TO ROUGH-IN. FAN SHALL BE SIZED BASED UPON AVAILABLE SPACE AND CLEARANCE. SEE OFFICE 103 FOR FAN CONTROLS.
8. FIXTURE TO BE CONTROLLED VIA TIMER H.

- A. COORDINATE WORK WITH ALL TRADES.
- B. COORDINATE LIGHTING FIXTURE LOCATIONS AND MOUNTING HEIGHTS WITH CEILING FANS AND WITH MECHANICAL EQUIPMENT.
- C. COORDINATE FIXTURE TYPES, LOCATIONS AND MOUNTING HEIGHTS WITH OWNER AND ARCHITECT'S DRAWINGS PRIOR TO ORDERING AND INSTALLATION.
- D. REFERENCE ANYTIME FITNESS DESIGN MANUAL FOR ADDITIONAL WORK REQUIRED. COORDINATE WORK WITH ALL TRADES.
- E. CONFIRM LOCATIONS AND QUANTITIES OF NIGHT LIGHTS WITH OWNER.

17990 BRANDYWINE DRIVE  
LOWELL, IN 46356

**13177 RHODE STREET  
CEDAR LAKE, IN 46303  
PHONE: (708) 906-4670**


Copyright 2024: All Instruments Of Service, Including Drawings, Are Owned And The Property Of The Architect. Drawings May Not Be Reproduced Or Copied Without Written Consent Of The Architect.

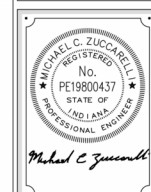

|            |            |
|------------|------------|
| ISSUE FOR: |            |
| 3/3/25     | BID/PERMIT |

SCALE: AS NOTED  
PROJECT NO.: XX-XXX

E-1.0

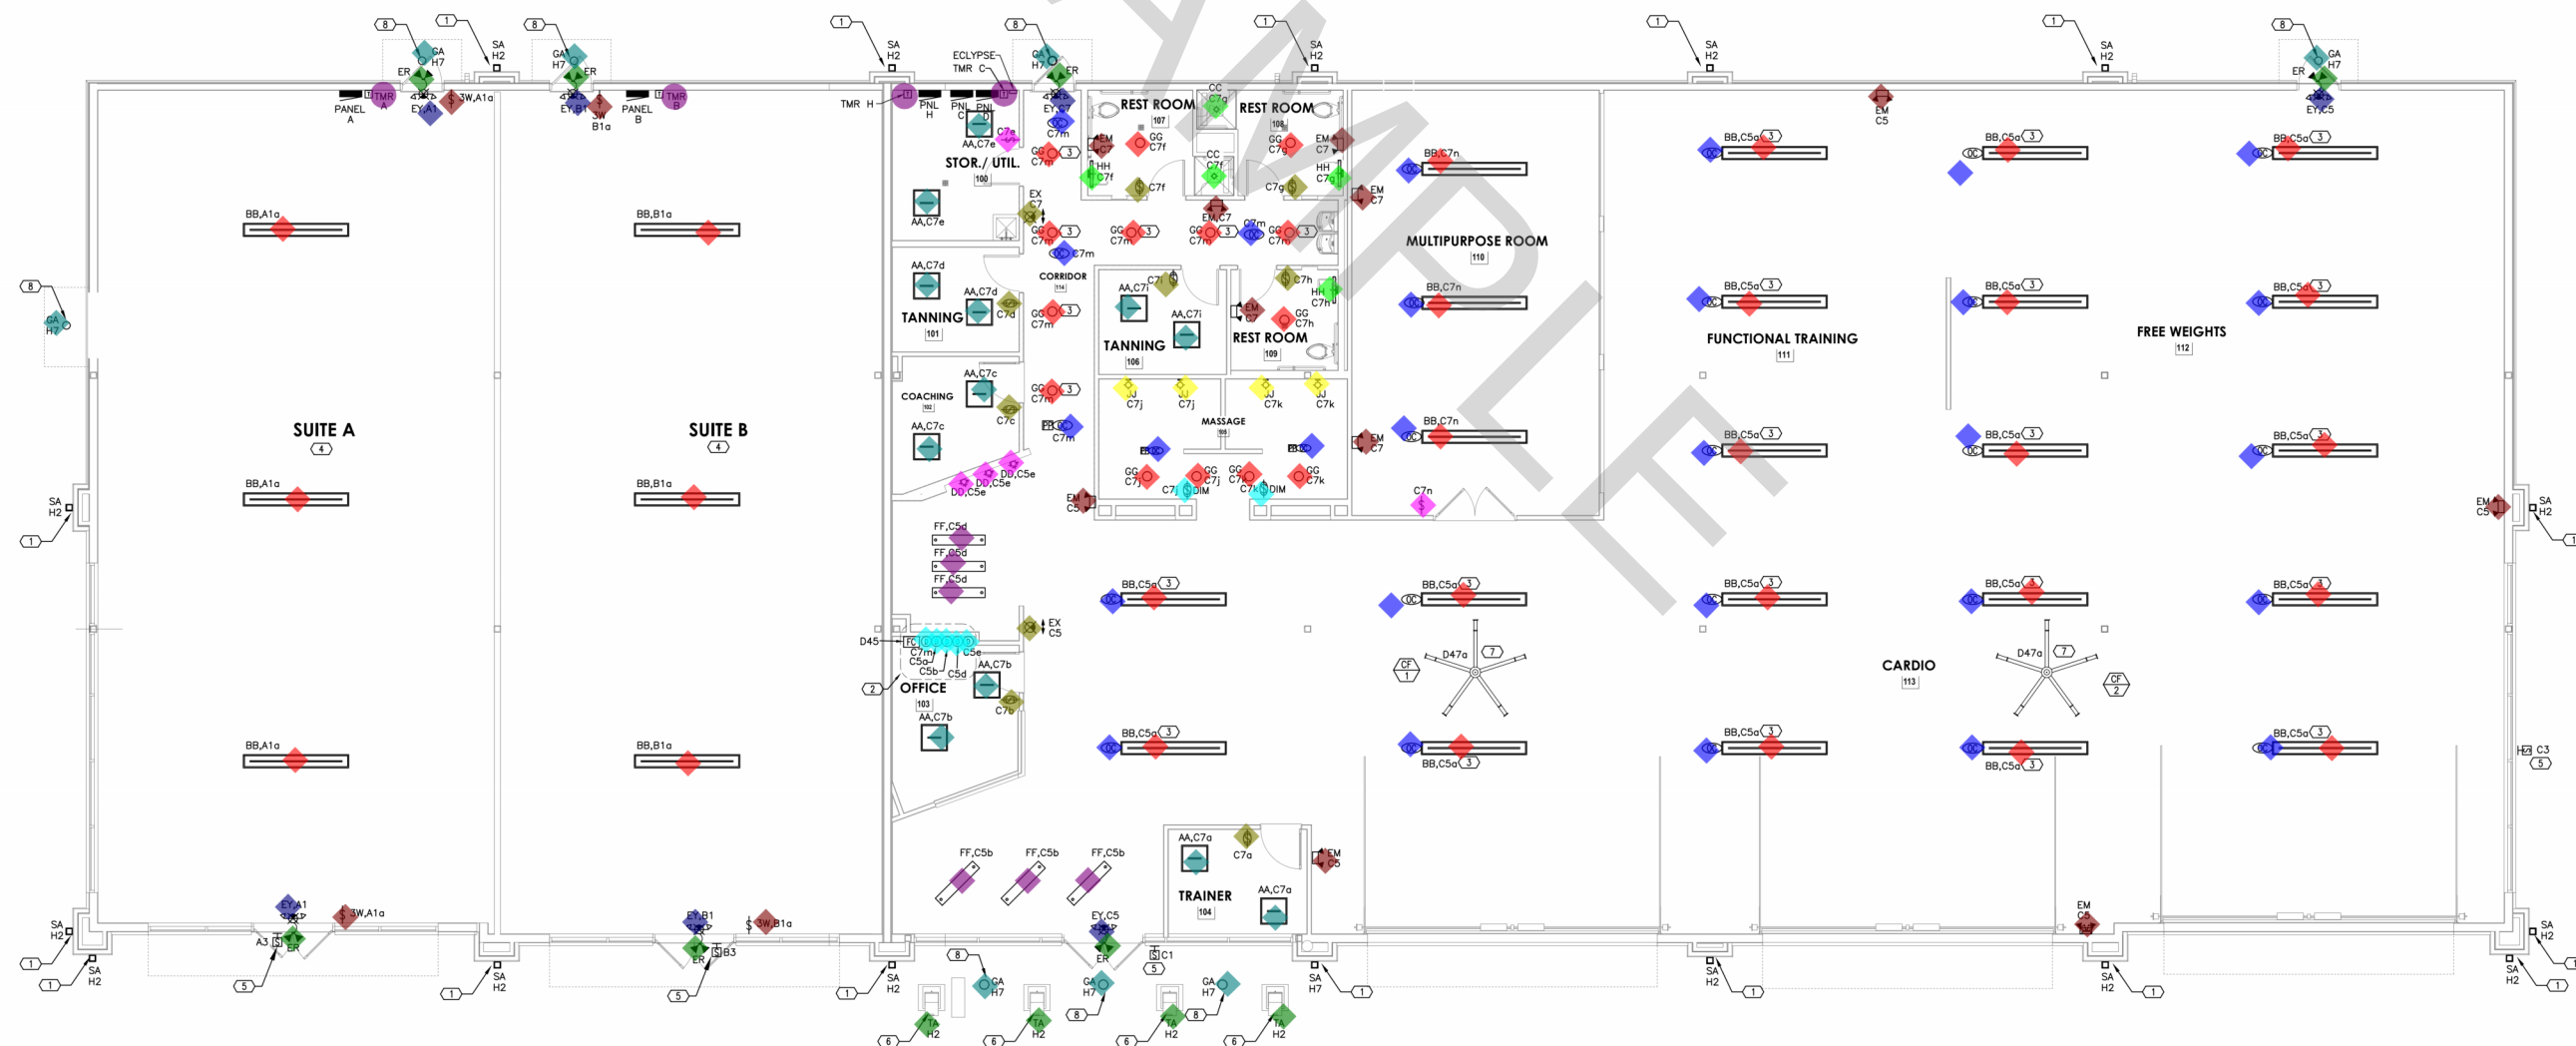

 **FIRST FLOOR PLAN - LIGHTING**  
SCALE: 3/16" = 1'-0"

- |         |                                                                                   |
|---------|-----------------------------------------------------------------------------------|
| 12.0 EA |  |
| 36.0 EA |  |
| 10.0 EA |  |
| 22.0 EA |  |
| 3.0 EA  |  |
| 7.0 EA  |  |
| 17.0 EA |  |
| 4.0 EA  |  |
| 5.0 EA  |  |
| 3.0 EA  |  |
| 3.0 EA  |  |
| 1.0 EA  |  |
| 1.0 EA  |  |
| 1.0 EA  |  |

1. SHOW WINDOW RECEPTACLE MOUNTED ABOVE WINDOW. VERIFY CONTROL REQUIREMENTS OF RECEPTABLES WITH OWNER.
2. GAS FIRED HOT WATER HEATER - PROVIDE DATA, 120V, 1 PHASE CONNECTION. VERIFY CONNECTIONS AND ELECTRICAL REQUIREMENTS WITH MANUFACTURER PRIOR TO ROUGH-IN. 1/2". 2#12+1#12 GRD.
3. HOT WATER RECIRCULATING PUMP - PROVIDE DATA, 120V 1 PHASE/OUTLET/ CONNECTION. VERIFY OUTLET/ CONNECTION TYPE AND ELECTRICAL REQUIREMENTS WITH MANUFACTURER PRIOR TO ROUGH-IN. 1/2". 2#12+1#12 GRD.
4. LOCATE RECEPTACLE WITHIN 5' OF CENTER OF HYDRO MASSAGE BED. VERIFY LOCATION.
5. 2-4" FROM STORAGE ROOM STUBBED 6" ABOVE FLOOR TO BE TERMINATED UTILITY EASEMENT FOR TELEPHONE AND CABLE/DATA SERVICE. VERIFY ALL REQUIREMENTS WITH UTILITY COMPANY.
6. EXHAUST FAN CONTROLLED WITH LIGHTING VIA OCC SENSOR SWITCH. SEE SHEET E-10.0
7. JUNCTION BOX/OUTLET MOUNTED ABOVE DOOR FOR ELECTRIC DOOR STRIKE AND ACCESS CONTROL SYSTEM.
8. 208V, 3 PHASE DISCONNECT AND SWITCH FOR TANNING EQUIPMENT - VERIFY OUTLET AND ELECTRICAL REQUIREMENTS WITH OWNER AND MANUFACTURER PRIOR TO ROUGH-IN.
9. PROVIDE TELEVISION RECEPTACLE AND DATA OUTLET FOR AF TRAINING STATION. VERIFY EXACT LOCATION AND MOUNTING REQUIREMENTS WITH OWNER.
10. PROVIDE RECEPTACLE FOR PRINTER AND EVOLT.
11. EMERGENCY PHONE LOCATION - 48" MAXIMUM TO OPERABLE PARTS.
12. RECESSED CLOCK OUTLET - VERIFY HEIGHT AND ELECTRICAL REQUIREMENTS WITH OWNER PRIOR TO ROUGH-IN.
13. PROVIDE RECEPTACLE POWER FOR PRINT STAND AND PRO VISION RACK. VERIFY EXACT LOCATION WITH OWNER PRIOR TO ROUGH-IN.
14. HYDRO MASSAGE EQUIPMENT LOCKING RECEPTACLE - VERIFY OUTLET AND ELECTRICAL REQUIREMENTS WITH OWNER PRIOR TO ROUGH-IN.
15. MONITOR RECEPTACLE AND DATA OUTLET FOR AF TRAINING COMMUNICATION KIT AREA. VERIFY EXACT LOCATION AND MOUNTING REQUIREMENTS WITH OWNER.
16. VERIFY LOCATION OF PANELBOARD WITH OWNER.
17. VERIFY EXACT LOCATION OF ALL DEVICES IN THIS ROOM WITH THE OWNER PRIOR TO ROUGH-IN.
18. PROVIDE POWER FOR LIGHTBOX AT CEILING. VERIFY LOCATION WITH OWNER. SEE AF DESIGN COMPLIANCE DOCUMENT FOR DETAILS.
19. VERIFY LOCATION AND QUANTITY OF ALL IN FLOOR BOXES WITH OWNER.
20. PROVIDE POWER FOR LIT MONOGRAM WALL SIGN. VERIFY LOCATION WITH OWNER. SEE AF DESIGN COMPLIANCE DOCUMENT FOR DETAILS AND TRANSFORMER LOCATION AND REQUIREMENTS.

- A. REFERENCE ANYTIME/FITNESS DESIGN MANUAL FOR ADDITIONAL WORK/ EQUIPMENT REQUIRED. COORDINATE WORK WITH ALL TRADES.
- B. LOCATE RECEPTACLES AND TELECOM OUTLETS AS DIRECTED BY OWNER.
- C. VERIFY EQUIPMENT LOCATIONS AND REQUIREMENTS WITH OTHER TRADES.
- D. COORDINATE ELECTRICAL EQUIPMENT LOCATIONS WITH MECHANICAL CONTRACTORS.
- E. PROVIDE CEILING RECEPTACLES AS REQUIRED BY OWNER FOR WIRELESS SPEAKER(S).
- F. COORDINATE WORK WITH ALL TRADES.
- G. VERIFY COLOR OF SWITCHES AND PLATES WITH AF DESIGN DOCUMENT.
- H. COORDINATE WITH ARCHITECT AND CODE REQUIREMENTS WHETHER A FULL FIRE ALARM SYSTEM IS SHOWN. AT A MINIMUM, PROVIDE SMOKE DETECTORS AS NOTED. SEE SPECIFICATION FOR REQUIREMENTS.




LOWELL PLAZA

17990 BRANDYWINE DRIVE  
LOWELL, IN 46356

**ROHN ASSOCIATES  
ARCHITECTS & PLANNERS**

13177 RHODE STREET  
CEDAR LAKE, IN 46303  
PHONE: (708) 906-4670

Copyright 2024: All Instruments Of Service, Including Drawings, Are Owned And The Property Of The Architect. Drawings May Not Be Reproduced Or Copied Without Written Consent Of The Architect.

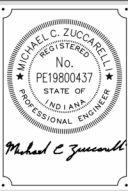

ISSUE FOR:  
3/25 BID/PERMIT

FLOOR PLAN  
POWER

SCALE: AS NOTED  
PROJECT NO.: XX-XXX

E-2.0